



REMOVE ANY LOOSE OR DAMAGED CAP SHEET AS NECESSARY TO PROVIDE A CLEAN DRY SUBSTRATE

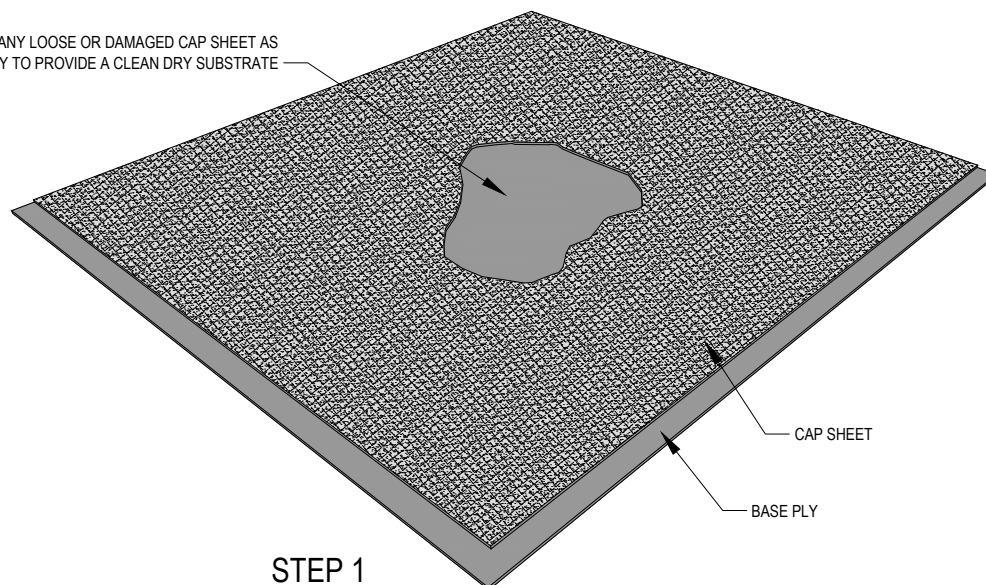

STEP 1

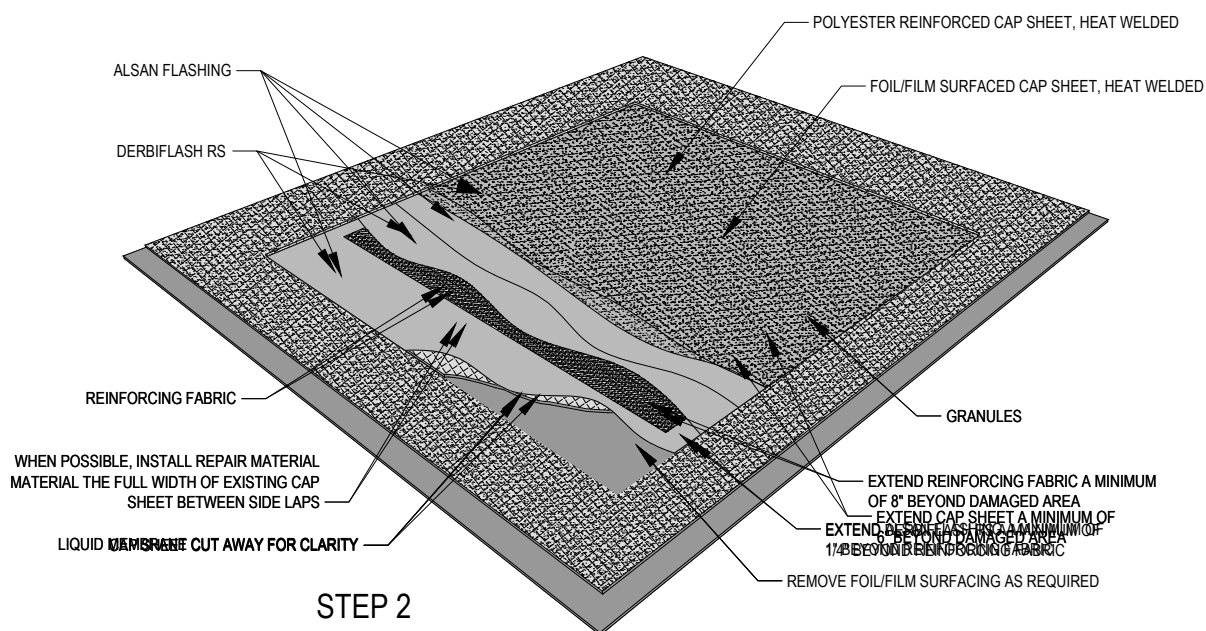

STEP 2

NOTES:

1. PERFORMANCE ROOF SYSTEMS DETAIL DRAWINGS: REFER TO PERFORMANCE ROOF SYSTEMS AND OTHER RELATED PUBLISHED DOCUMENTATION, PRODUCT DATA SHEETS (PDS) AND SAFETY DATA SHEETS (SDS) FOR ADDITIONAL INFORMATION. ALL DETAIL DRAWINGS AND RELATED INSTALLATION GUIDELINES ARE PROVIDED BY PERFORMANCE ROOF SYSTEMS FOR THE SOLE PURPOSE OF ISSUING A PERFORMANCE ROOF SYSTEMS WARRANTY. ACCORDINGLY, THE DETAIL DRAWINGS ARE NOT OFFERED, AND SHOULD NOT BE CONSIDERED, AS A SUBSTITUTE FOR PROFESSIONAL DESIGN SERVICES.
2. HOT WORK: THE CONTRACTOR IS RESPONSIBLE FOR DETERMINING APPROPRIATE CONDITIONS TO UTILIZE HEAT-WELDING EQUIPMENT. REFER TO THE NRCA CERTA RECOMMENDATIONS, LOCAL CODES AND BUILDING OWNER'S REQUIREMENTS FOR HOT WORK OPERATIONS.



4800 DR. MARTIN LUTHER KING JR. BLVD.
KANSAS CITY, MO 64130
www.performancerofsystems.us
Tel: 816.921.0221

PROJECT:

TITLE:

2 PLY APP MEMBRANE
CAP SHEET REPAIR

DRAWN BY: PRS TECHNICAL SUPPORT, GGALLOWAY

NO.:

REVISION:

DATE:

DATE: 07.18.2022

SCALE: NTS

DRAWING NUMBER:

US.PRS.RM2APP.02.06